

SLIT TRENCH NUMBER

**ST24**

COORDINATES

EASTING:

NORTHING

LEVEL: 47 747+600

SLIT TRENCH DETAILS

LENGTH: 7.8m

WIDTH: 0.4m

DEPTH: 1.75m

STRATA SHOWN ON

DETAILED LEG

DATE

BY

DATE

BY

DATE

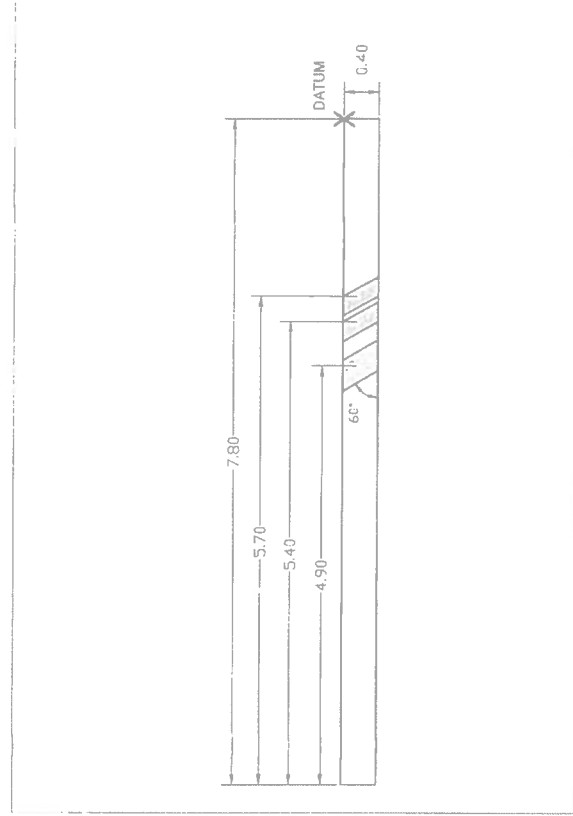

SLIT TRENCH PLAN  
1:160

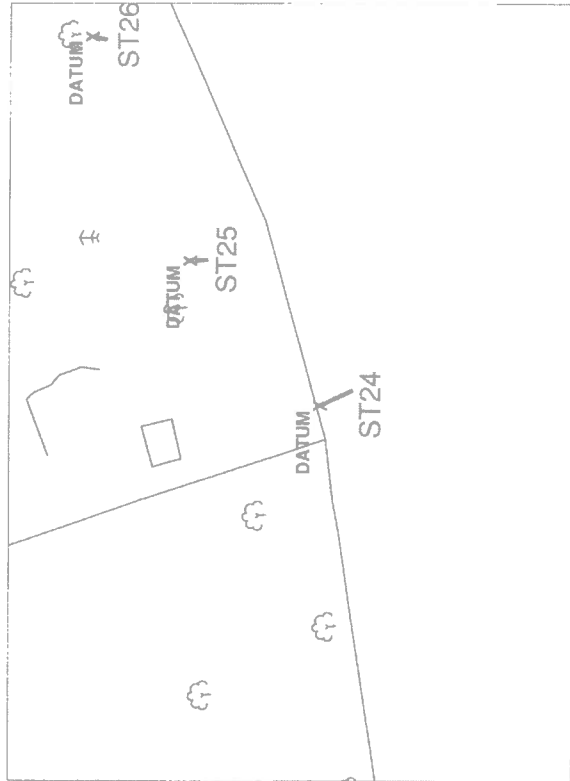

SLIT TRENCH LOCATION PLAN  
1:1000

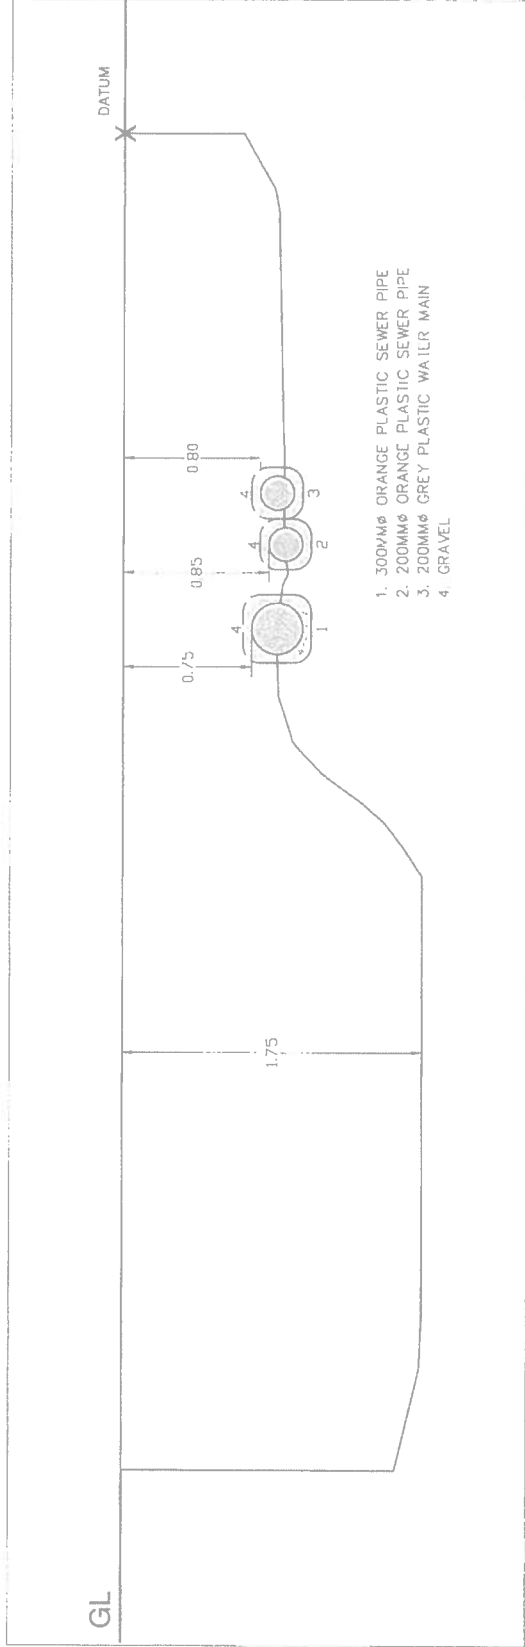

SLIT TRENCH SECTION  
1:130

JOB NAME

JOB NUMBER

DRAWING NUMBER

DRAWN BY

DATE

DATE

SCALE

APPROVED

AS STATED

REVISION



**PRIORITY  
GEOTECHNICAL**